


# VICINITY MAP

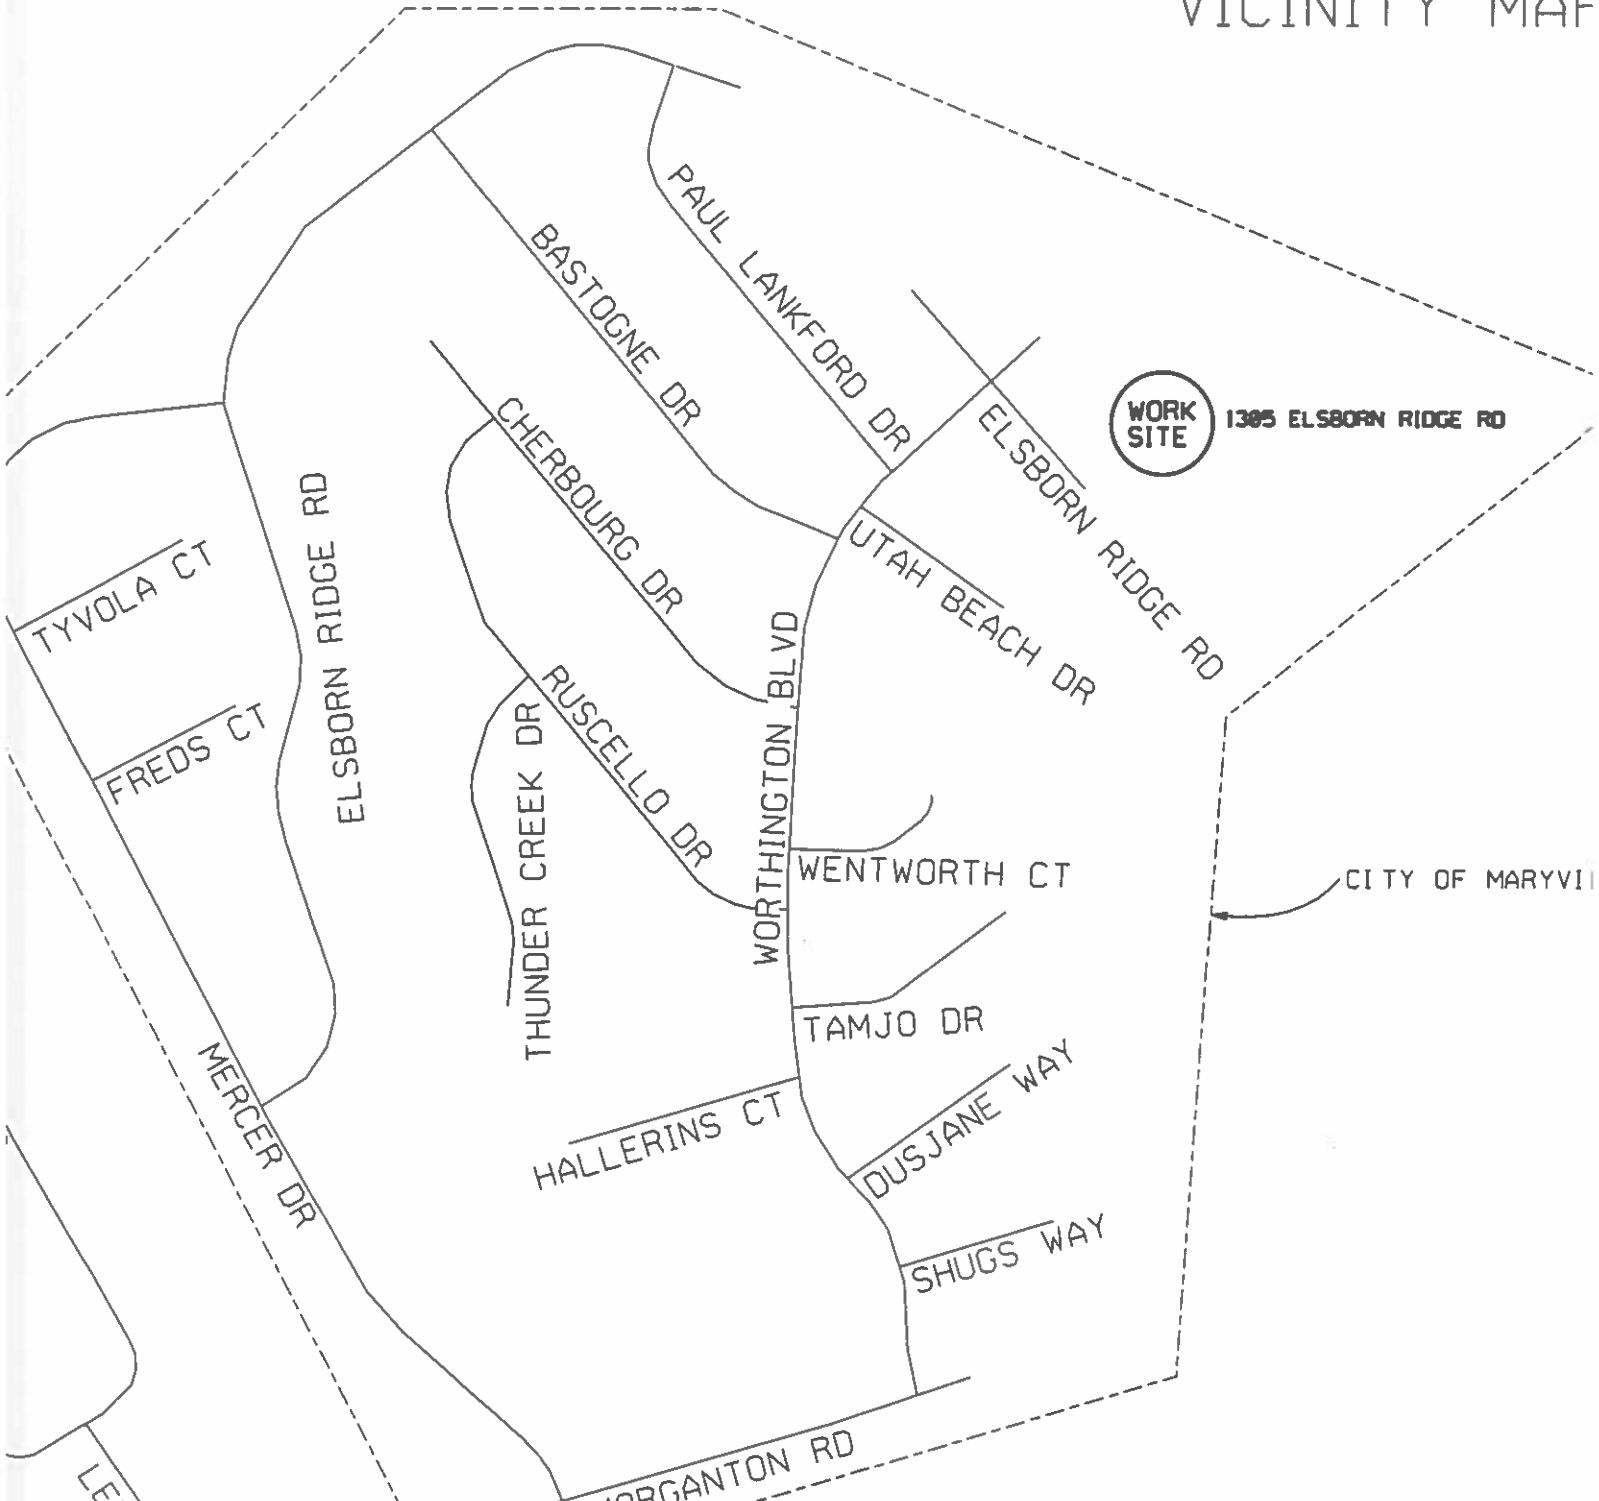

**SCOPE OF WORK**  
AT&T TO:  
- DIRECTIONAL BORE/TRENCH BURIED FIBER CABLE,  
CONDUIT AND PLACE HANDHOLES.  
  
TOTAL BURIED LENGTH: 27,825  
TOTAL # OF BORES: 72  
TOTAL # OF HH: 169