



**NOTES:**

- 1) CABINET DIMENSIONS MAY VARY. SEE VENDOR CUT SHEETS FOR ACTUAL DIMENSIONS.
- 2) FOR CABINET GROUNDING REQUIREMENTS, SEE TDOT STANDARD DETAIL T-SG-5.
- 3) CABINET SHALL BE A P44 SIZE.
- 4) ALL CABINETS TO HAVE MINIMUM OF ONE SPARE 2" CONDUIT EXTENDED TO NEAREST PULL BOX.
- 5) SEE PLANS FOR REQUIRED NUMBER AND SIZE OF CONDUIT. ALL CONDUIT TO USE MINIMUM 6" SWEEP RADIUS.
- 6) CABINET SHALL BE MOUNTED SO THAT BACK OF CABINET IS TO THE INTERSECTION. THE DOOR SHALL OPEN AWAY FROM THE INTERSECTION.


**PLAN VIEW**

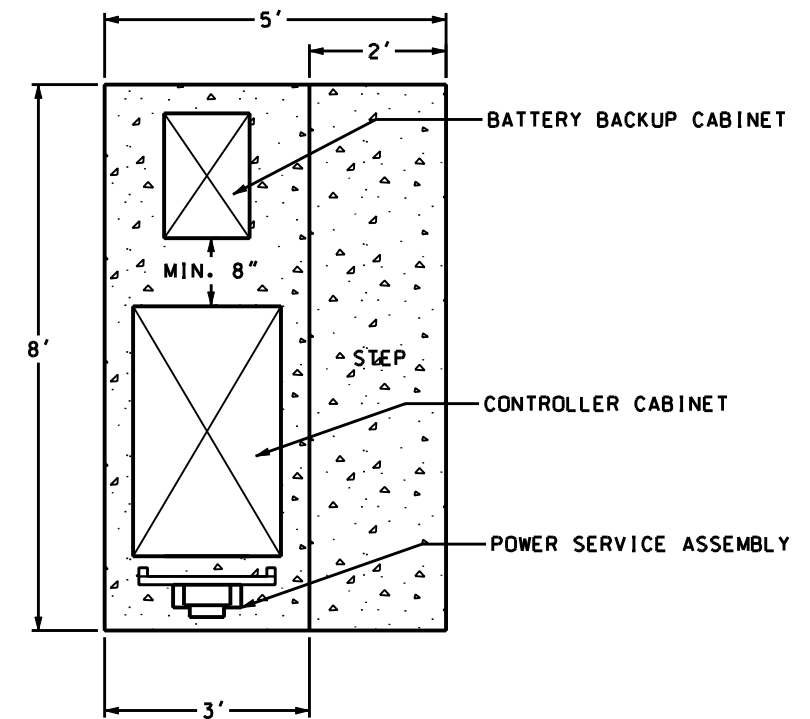

**FRONT VIEW**

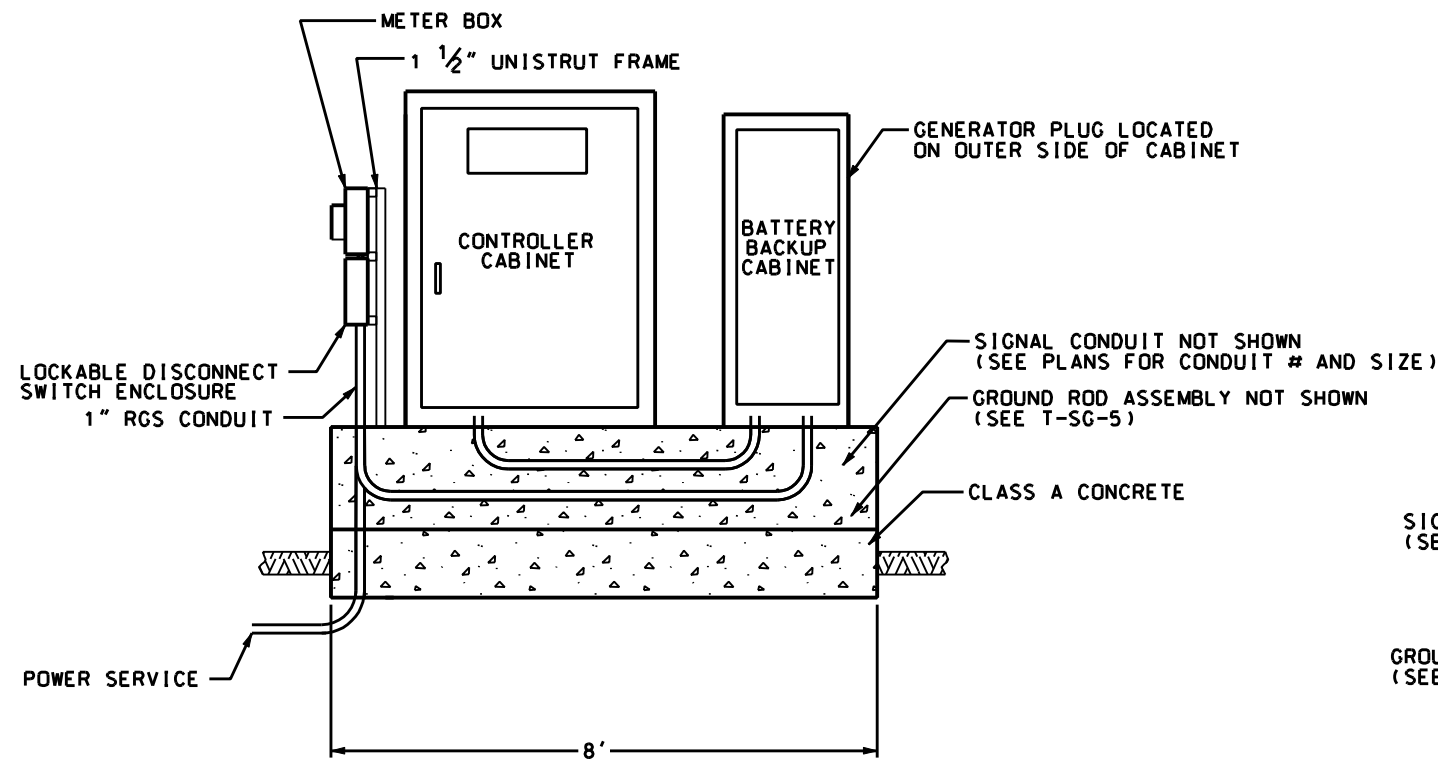

**SIDE VIEW**

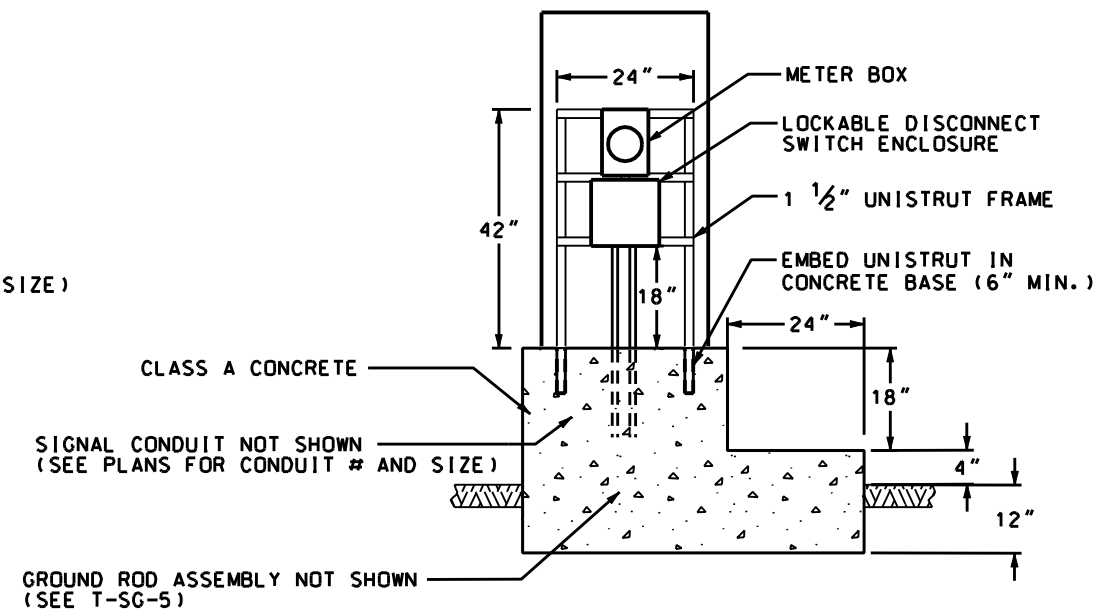

10/29/2019

MARYVILLE-ALCOA CENTRAL  
TRAFFIC OPERATIONS

**CONTROLLER CABINET  
DETAIL**

CITIES OF MARYVILLE  
& ALCOA, TN

N.T.S.

MACTO-C01.0